
**NOTES:**

- For additional details of Crash Cushion (Type REACT 9SCBS), see Standard Plan A82D1.
- Place this reinforcement for the full 10'-0" length of the terminus of the concrete barrier.
- Attach manufacturer supplied folded transition plates and W-Beam connectors to backup support with manufacturer supplied bolts.
- Attach W-Beam Connectors to barrier with manufacturer supplied anchor bolts in the manner recommended by the manufacturer.

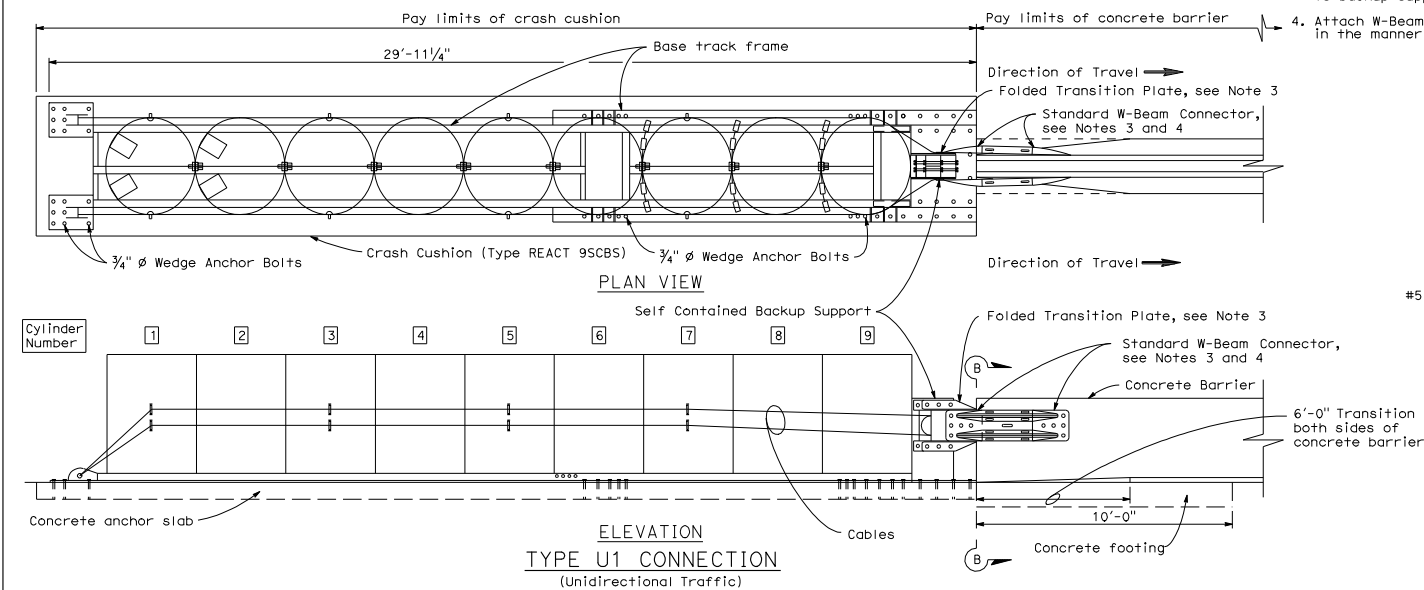

DIST	COUNTY	ROUTE	POST MILES TOTAL PROJECT	SHEET NO.	TOTAL SHEETS



Randell D. Hiatt
REGISTERED CIVIL ENGINEER

May 1, 2006
PLANS APPROVAL DATE

The State of California or its officers or agents shall not be responsible for the accuracy or completeness of electronic copies of this plan sheet.

To get to the Caltrans web site, go to <http://www.dot.ca.gov>

REGISTERED PROFESSIONAL ENGINEER
Randell D. Hiatt
No. C50200
Exp. 6-30-07
CIVIL
STATE OF CALIFORNIA

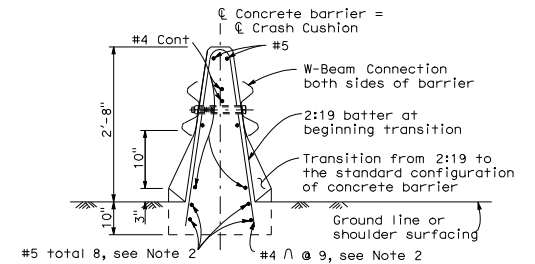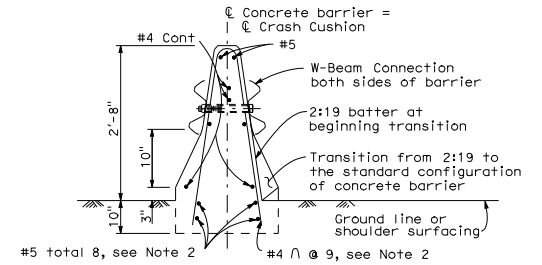

**CRASH CUSHION
(TYPE REACT 9SCBS)
CONNECTION TO
CONCRETE BARRIER**

NO SCALE

A82D2